
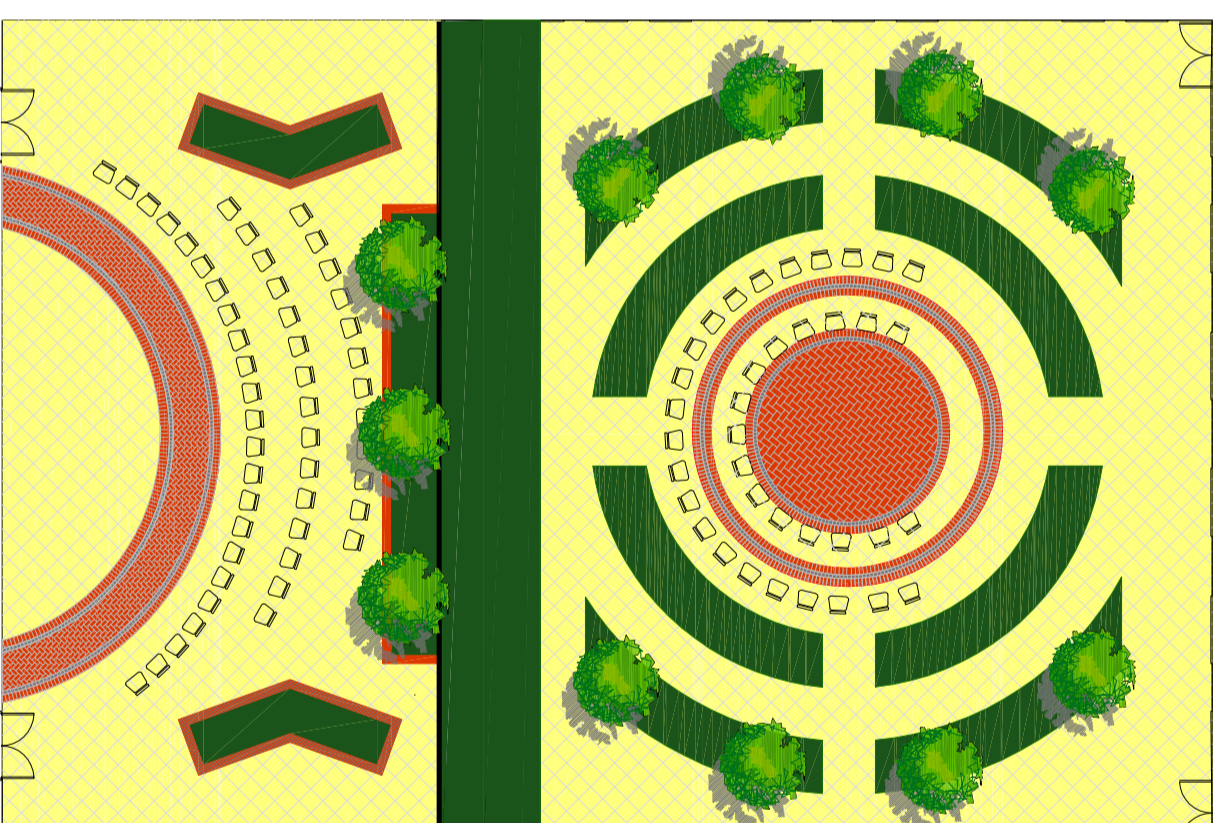
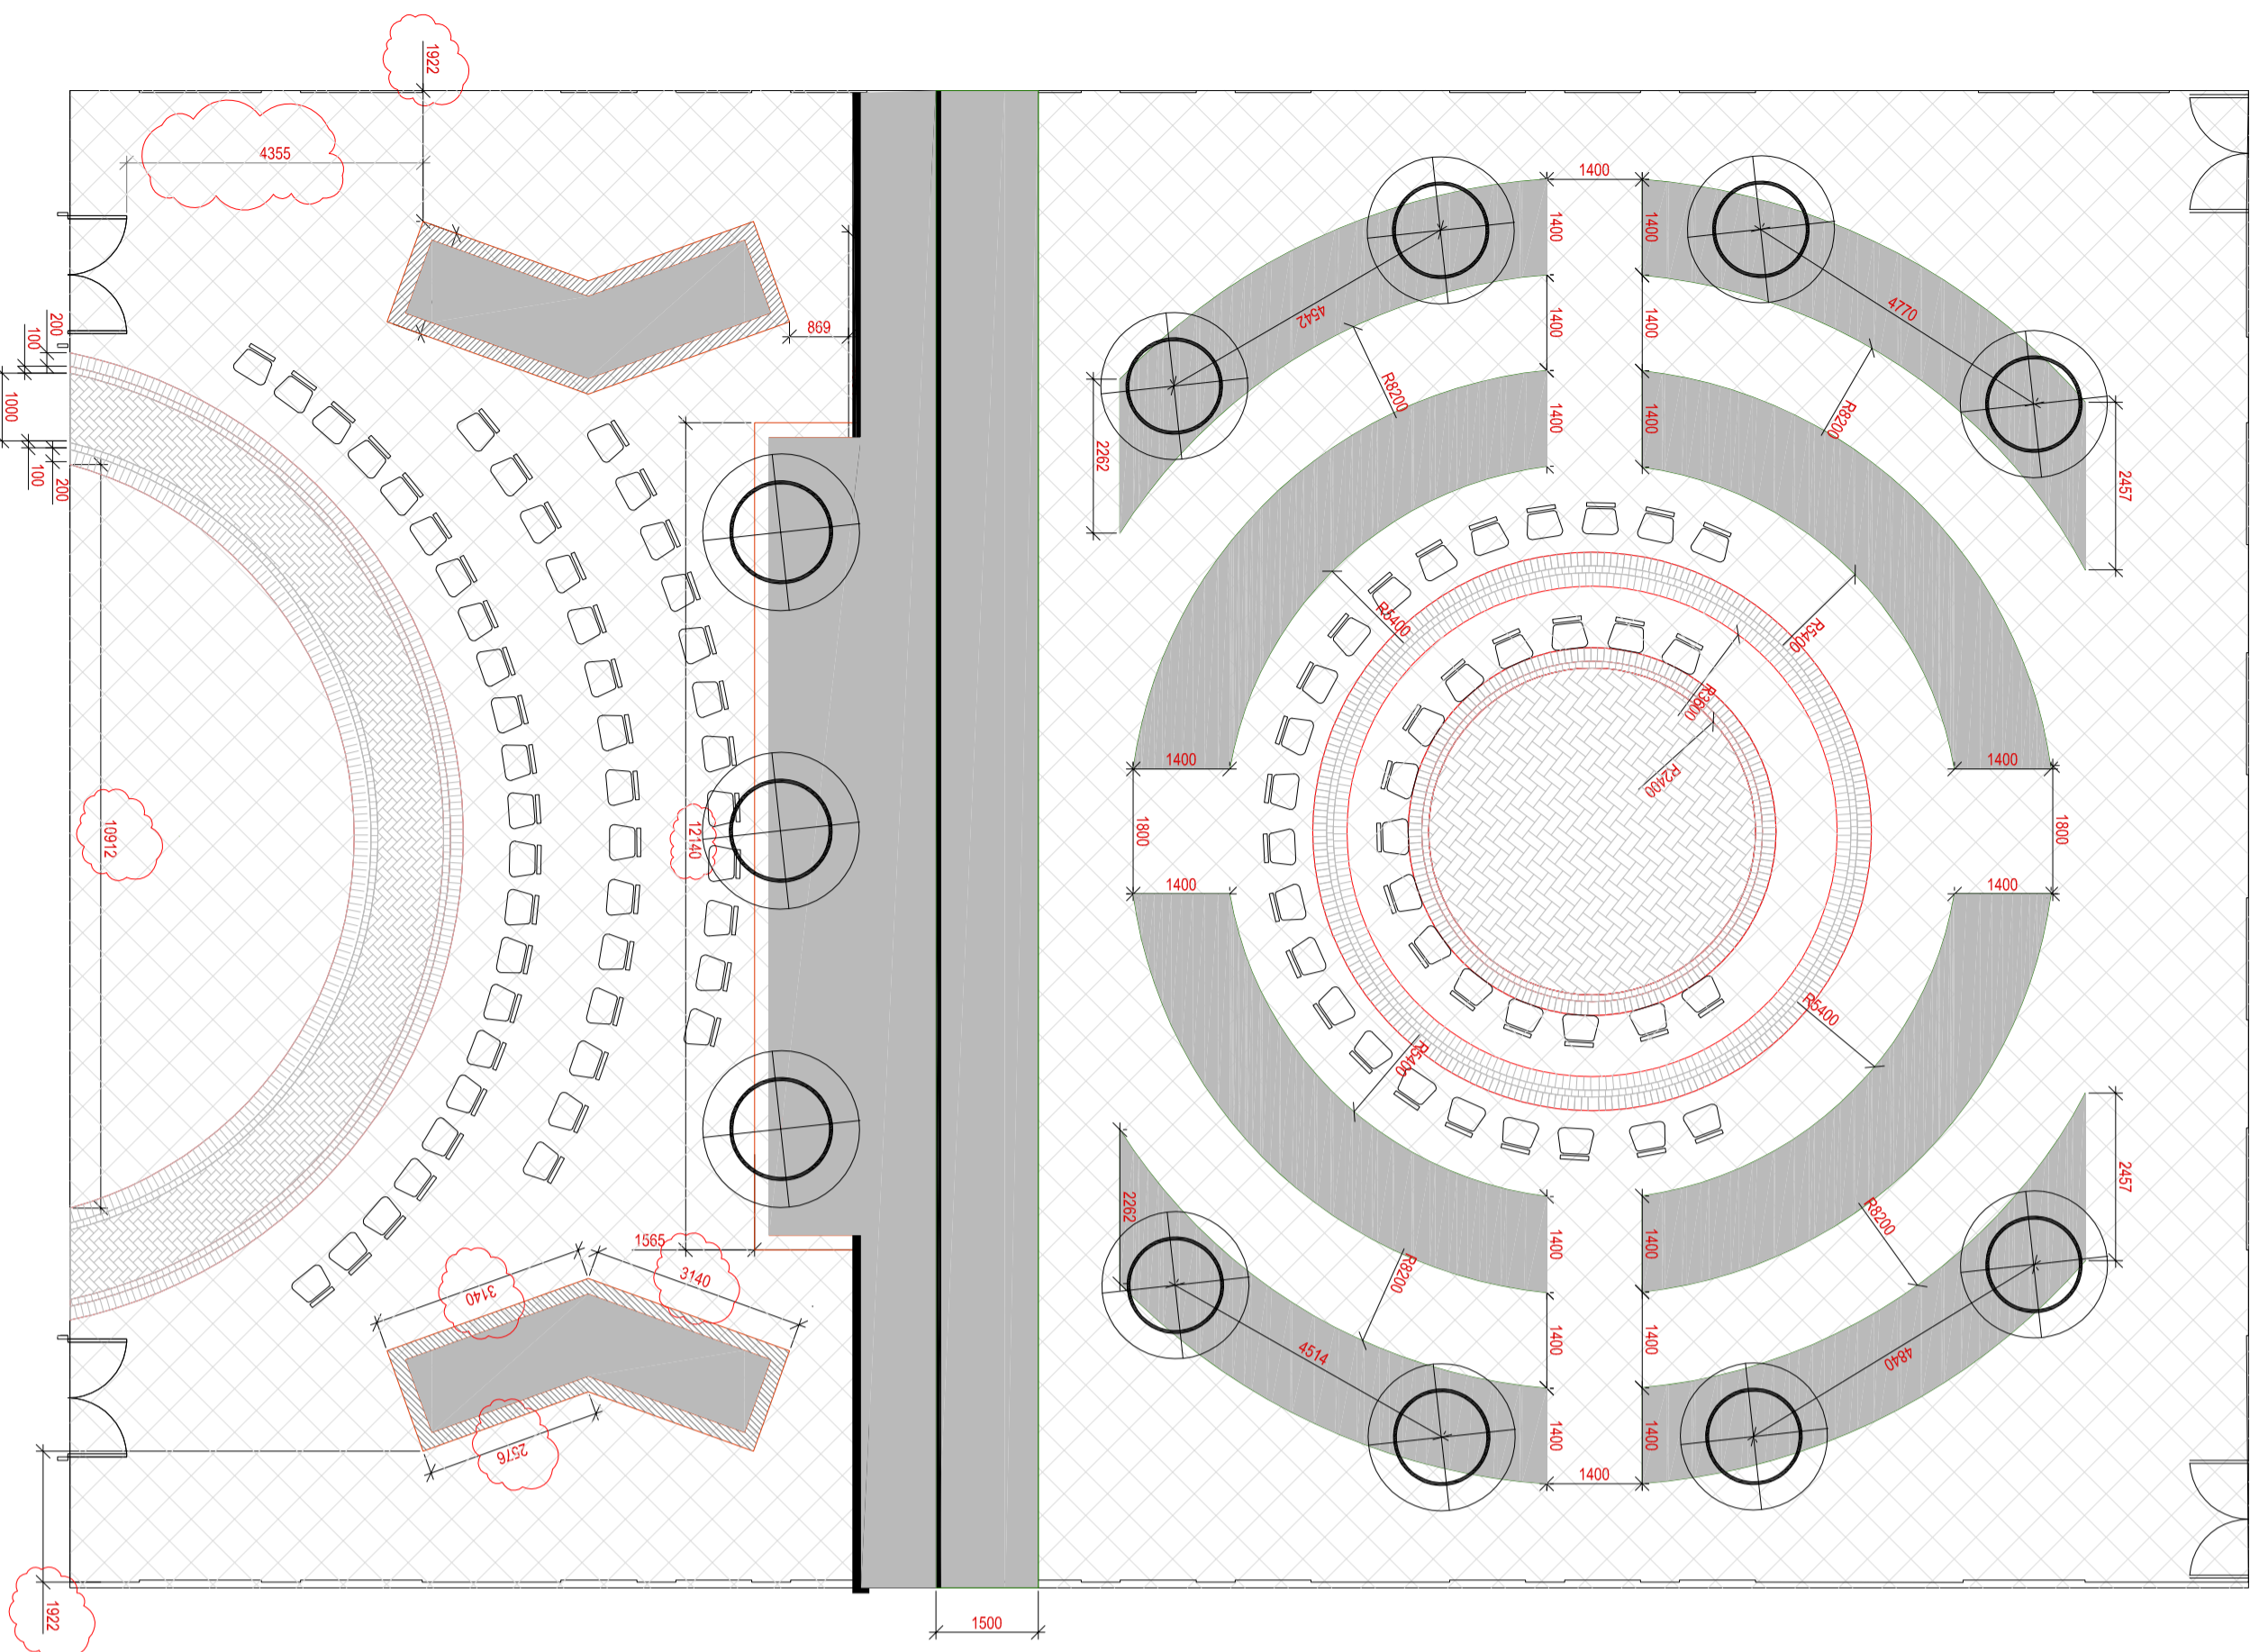
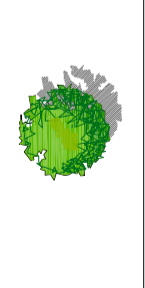
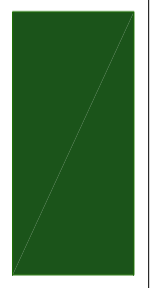
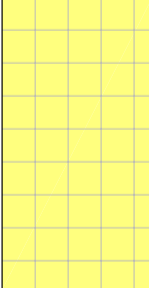
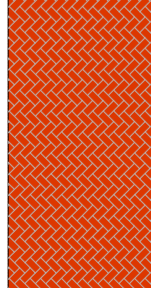
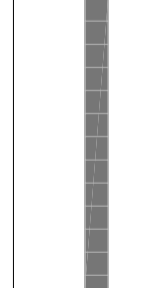
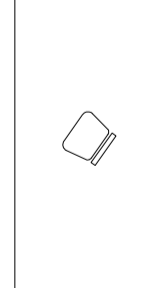
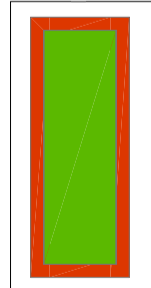


FIG. 1 COURTYARD PROPOSAL

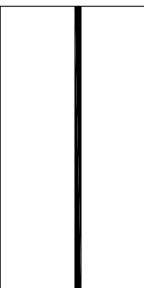

LEGEND

-  Proposed Specimen trees
-  Amenity shrubs
-  Marshalls Conservation Slab paving, Size: 450 x 450 x 70mm, Colour: Harvest Buff, smooth ground, laid in stack bond
-  Marshalls keyblok paving, Size: 200 x 100 x 70mm, Colour: Brindle, smooth ground, laid as shown in plan (stack bond and herringbone)
-  Marshalls Conservation Granite Aggregate Setts, Size: 100 x 100 x 100mm, Colour: Charcoal smooth ground, laid in stack bond
-  Seating
-  Raised brick planters
-  Brick wall separating levels

Rev	Description	Date	By	App'd
BM	Final	24.09.07	BM	GW
GW	As shown @ A2	31.10.07	BM	GW
BM	Initial Issue	24.09.07	BM	GW

**Aedas**  
Landscape and Environment

29 Middle Street,  
Edinburgh,  
EH3 7JE, 020 7299 2700 F +44 (0)11 206 6561  
E: landscape.edinburgh@aedas.com

Client: **HOWARTH LITCHFIELD PARTNERSHIP**

Project: **BARNISLEY ACADEMY**

Drawing: **COURTYARD OPTIONS**

Contract No.	Issue Date
2007.00688.006	Sept 2007
As shown @ A2	
Rev	Issue Date
G	CA
L18/1008	

This drawing is to be used in conjunction with all related drawings. Do not scale from this drawing. All drawings are the property of Aedas. The drawings are copyright and remain the property of Aedas.