


PLAN 1:20

LOCATION PLAN 1:500

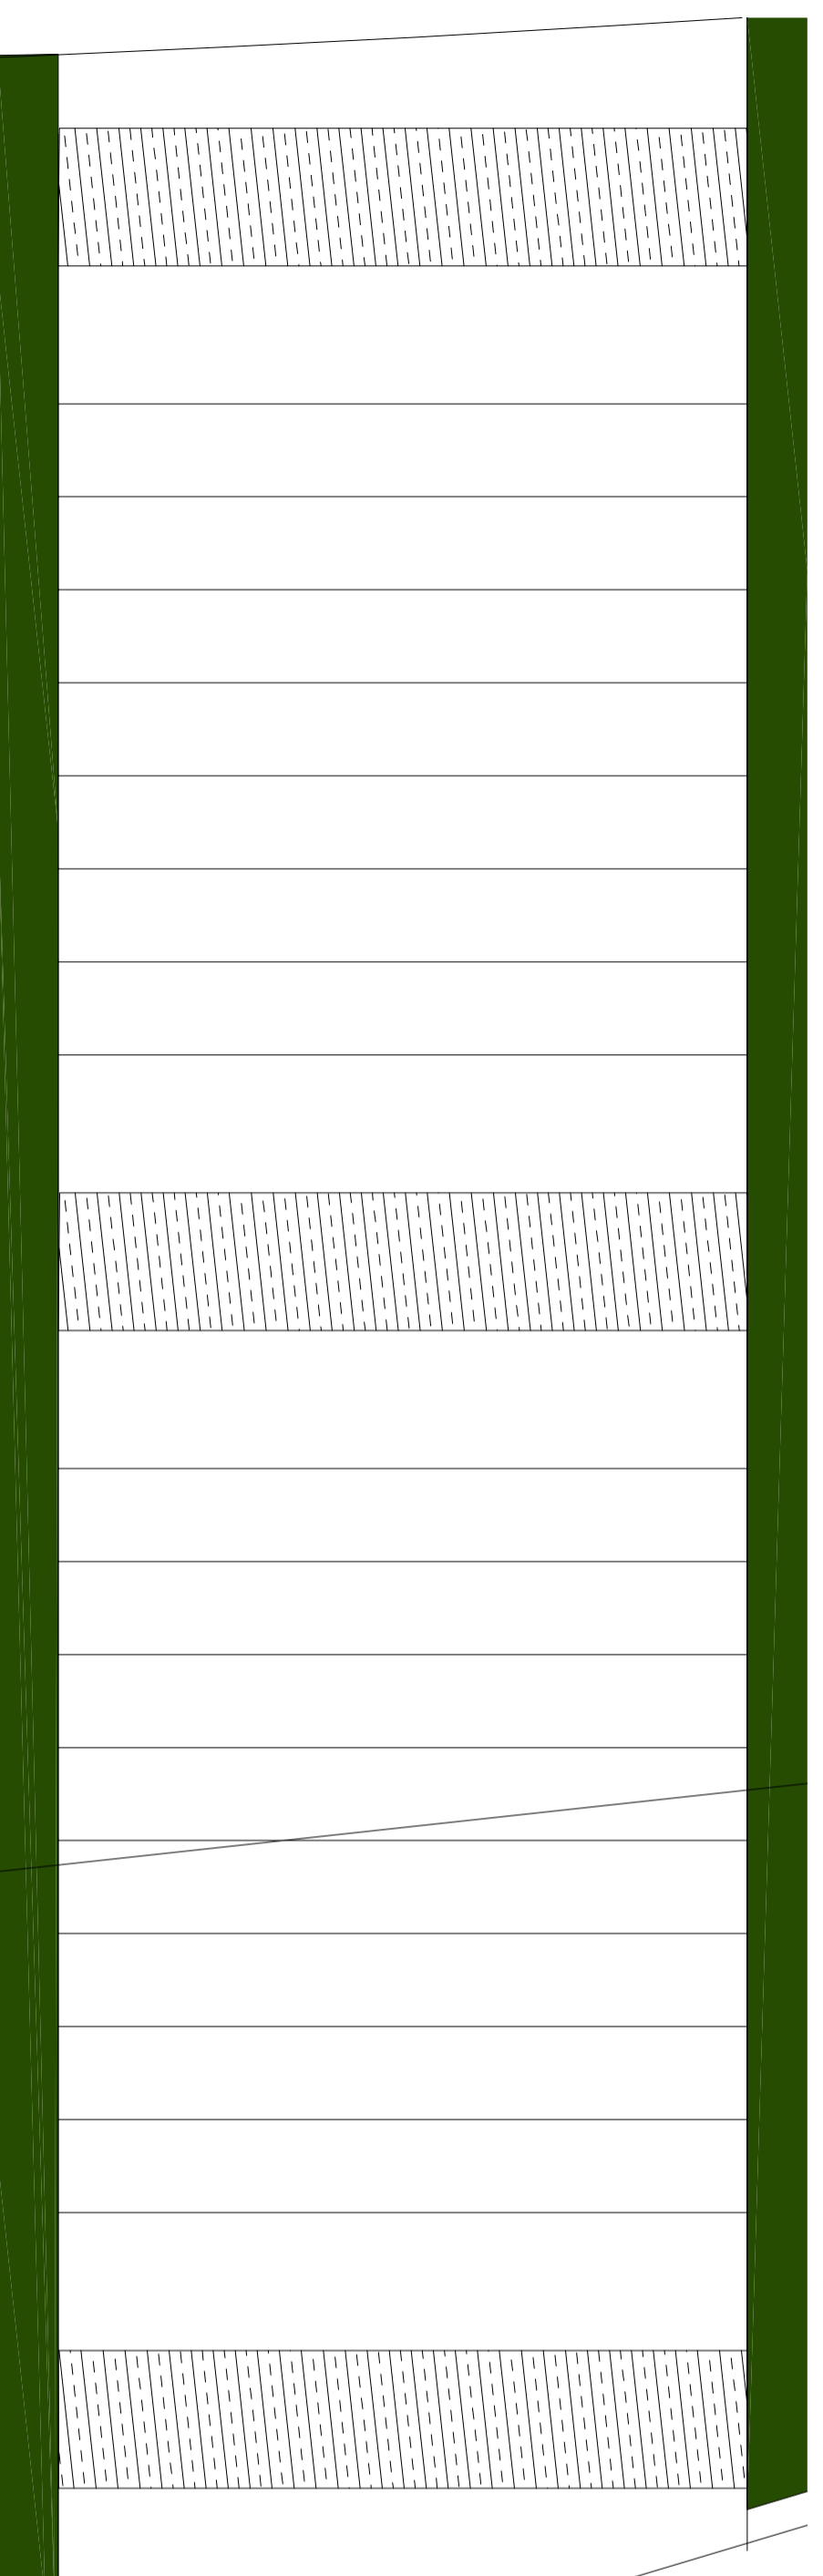

C	Revised following comments	29.05.08 BM
B	from HLP	14.05.08 BM
A	Drawing Updated	22.10.07 BM
A	Initial Issue	
BM	Issued by	date
		Oct 2007
	checked by	date
		Oct 2007

Project	HOWARTH LITCHFIELD PARTNERSHIP
Client	BARNESLEY ACADEMY
Site	39 Millthorpe Street, EDINBURGH, T +44 (0)131 226 7200 F + (0)131 226 5561 E landscape.environments@aedas.com
Drawn by	LDJ/1/007
Checked by	CA
Date	22.10.07
Scale	1:200 @ A2
Project Number	2007.00688.006
Issue Number	1
Issue Date	Oct 2007

External No	2007.00688.006
Issue No	1
Issue Date	Oct 2007
Scale	1:200 @ A2
Project Number	2007.00688.006
Issue Number	1
Issue Date	Oct 2007



Aedas
Landscape and Environment

39 Millthorpe Street,
EDINBURGH,
T +44 (0)131 226 7200 F + (0)131 226 5561
E landscape.environments@aedas.com

It is a condition of this contract that the client shall indemnify and hold the contractor harmless from and against all claims, damages, costs and expenses (including reasonable legal fees) which may be incurred by the contractor in connection with this contract. This warranty is void where prohibited by law.