




SECTION A-A 1:20

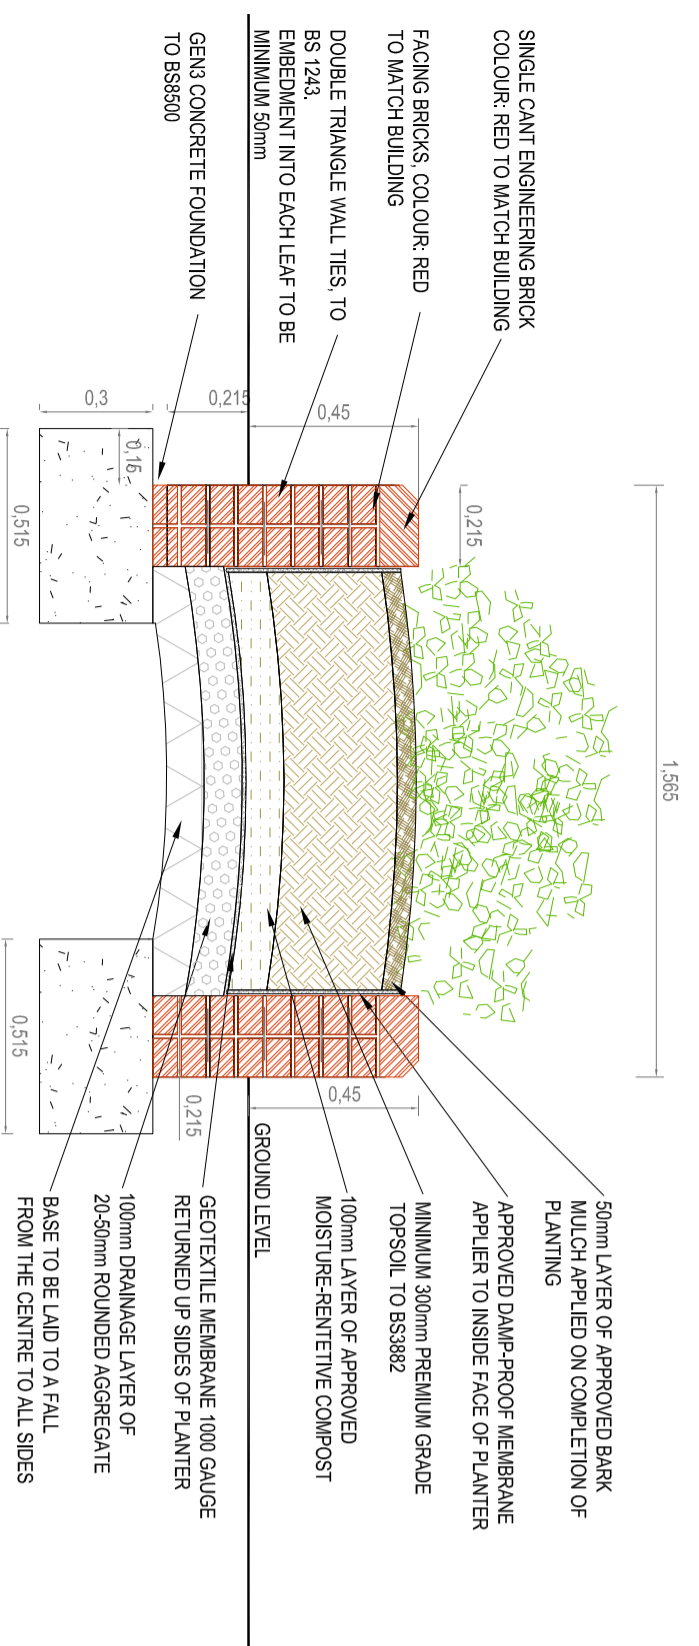

TYPICAL ELEVATION PLANTER 1:20

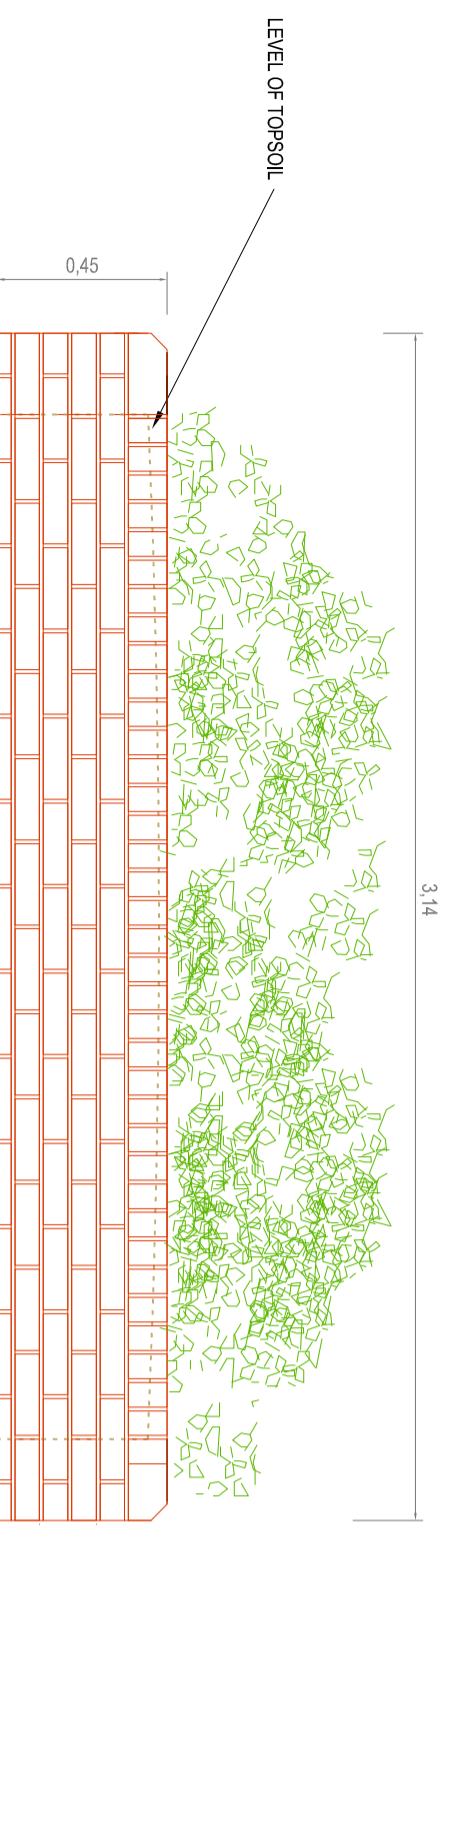

SINGLE CANT RETURN
 ENGINEERING BRICK

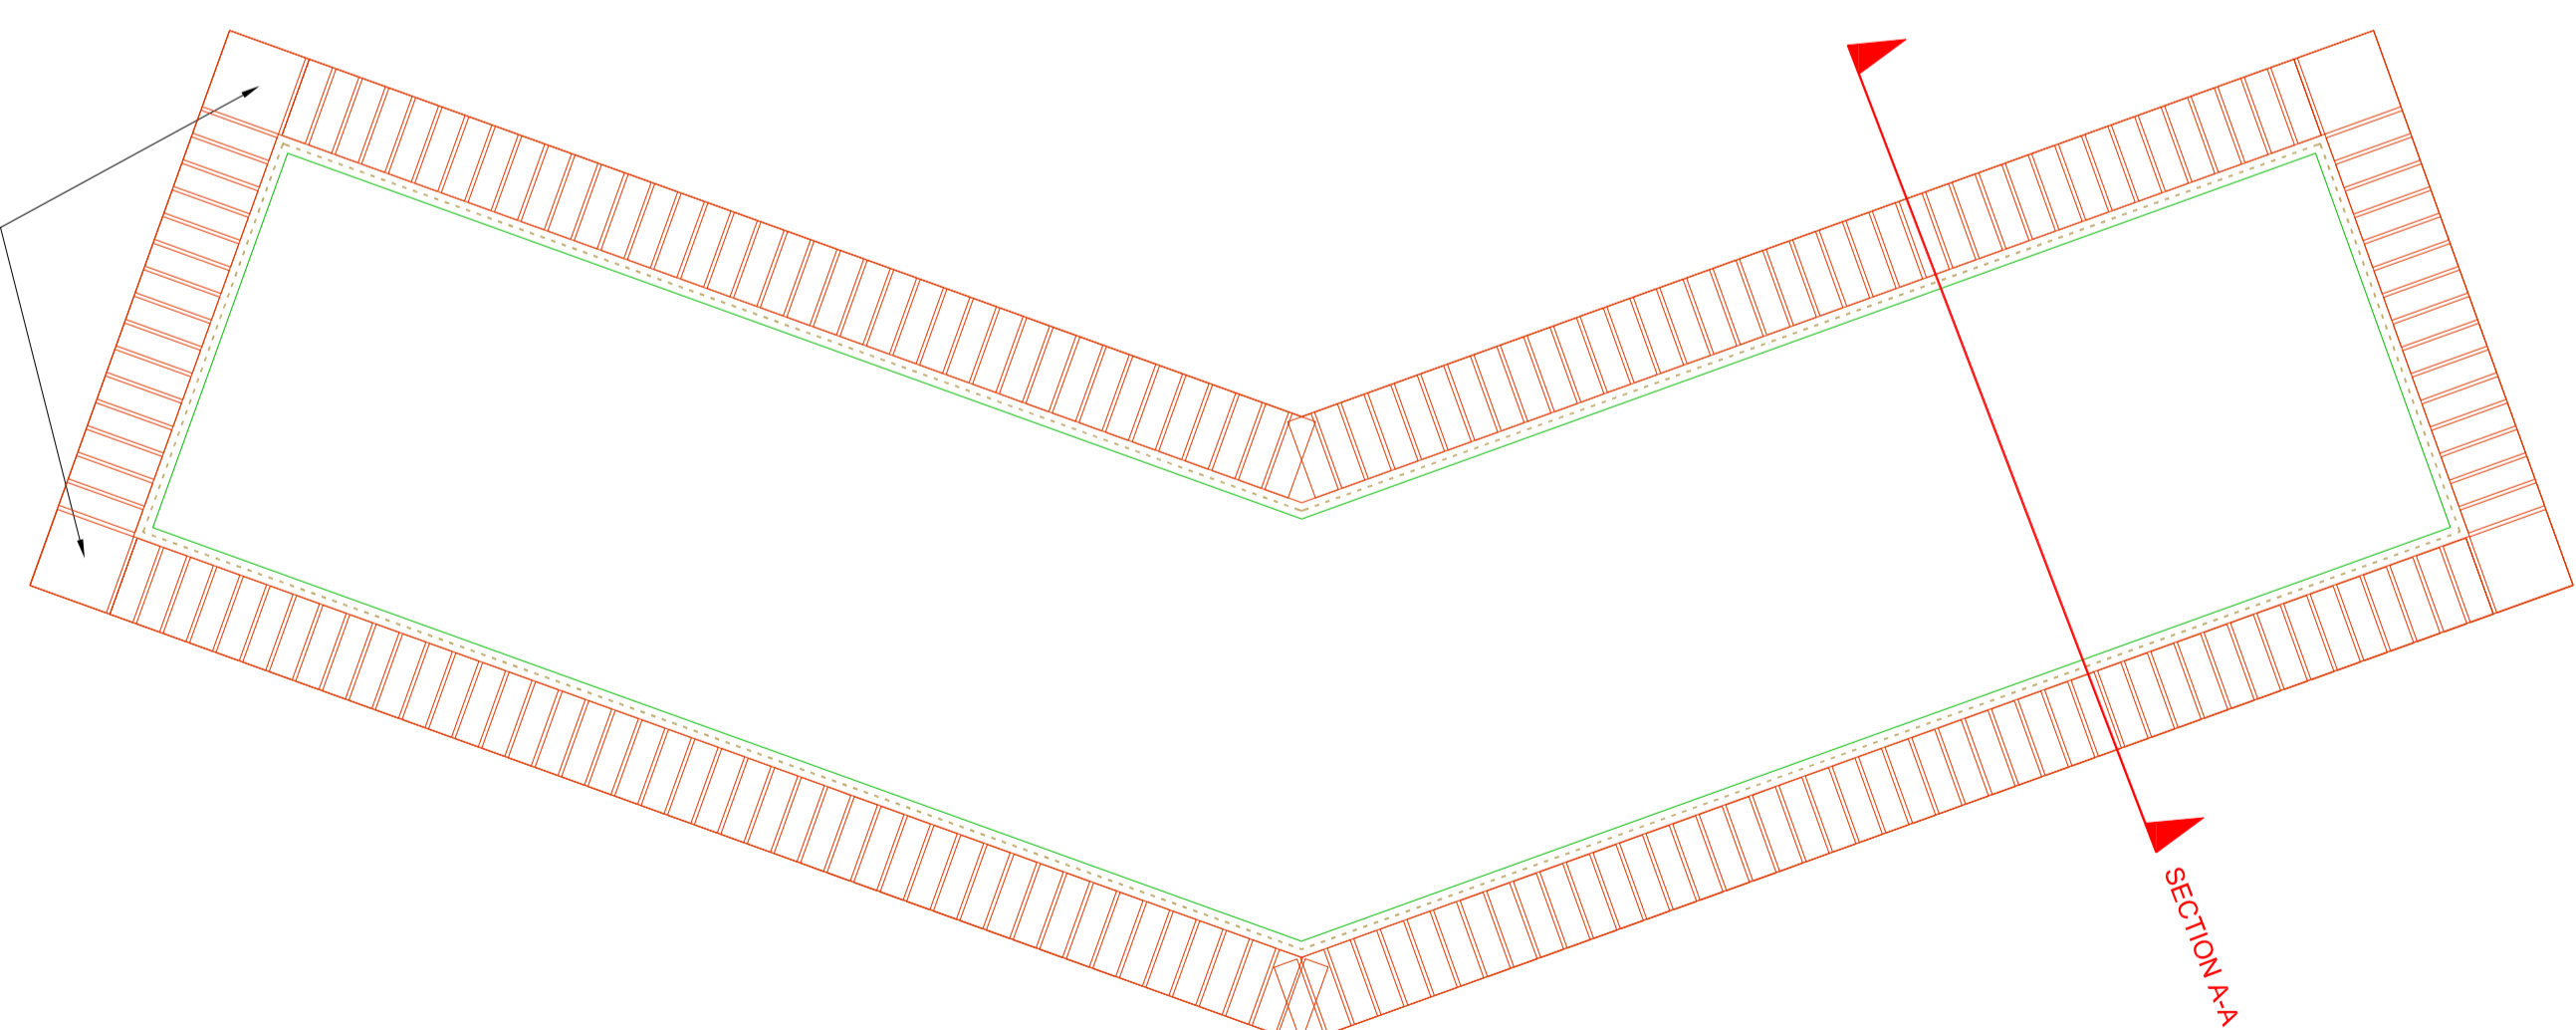

<p>Aedas Landscape and Environment</p> <p>39 Middle Street, EDMUNDSBURGH, F4 4J 7P T +44 (0)131 226 2200 F + (0)131 226 5651 E landscapes@aedas.com</p>	<p>Project Name HOWARTH LITCHFIELD PARTNERSHIP</p> <p>Client BARNESLEY ACADEMY</p> <p>Project No RAISED BRICK PLANTER DETAIL</p> <p>Project Number 2007.00688.006</p> <p>Project Date Feb 2008</p> <p>Project Status LD091009</p> <p>Project Code 120 @ A2</p> <p>Project Area CA</p>
---	---

<p>Revised By BM</p> <p>Issued By GW</p>	<p>Date Feb 2008</p> <p>Scale GW</p>
--	--

- C Revision to shape of planters to accommodate drains and ramps 03.09.08 BM
- B Revision to shape of planters following landscape workshop 03.09.08 BM
- A Initial Issue 14.05.08 BM

This drawing is to be used in conjunction with related drawings. Do not scale from this drawing. All drawings are the property of Aedas. The copyright and reserved the property of Aedas.