




TYPICAL SECTION 1:20

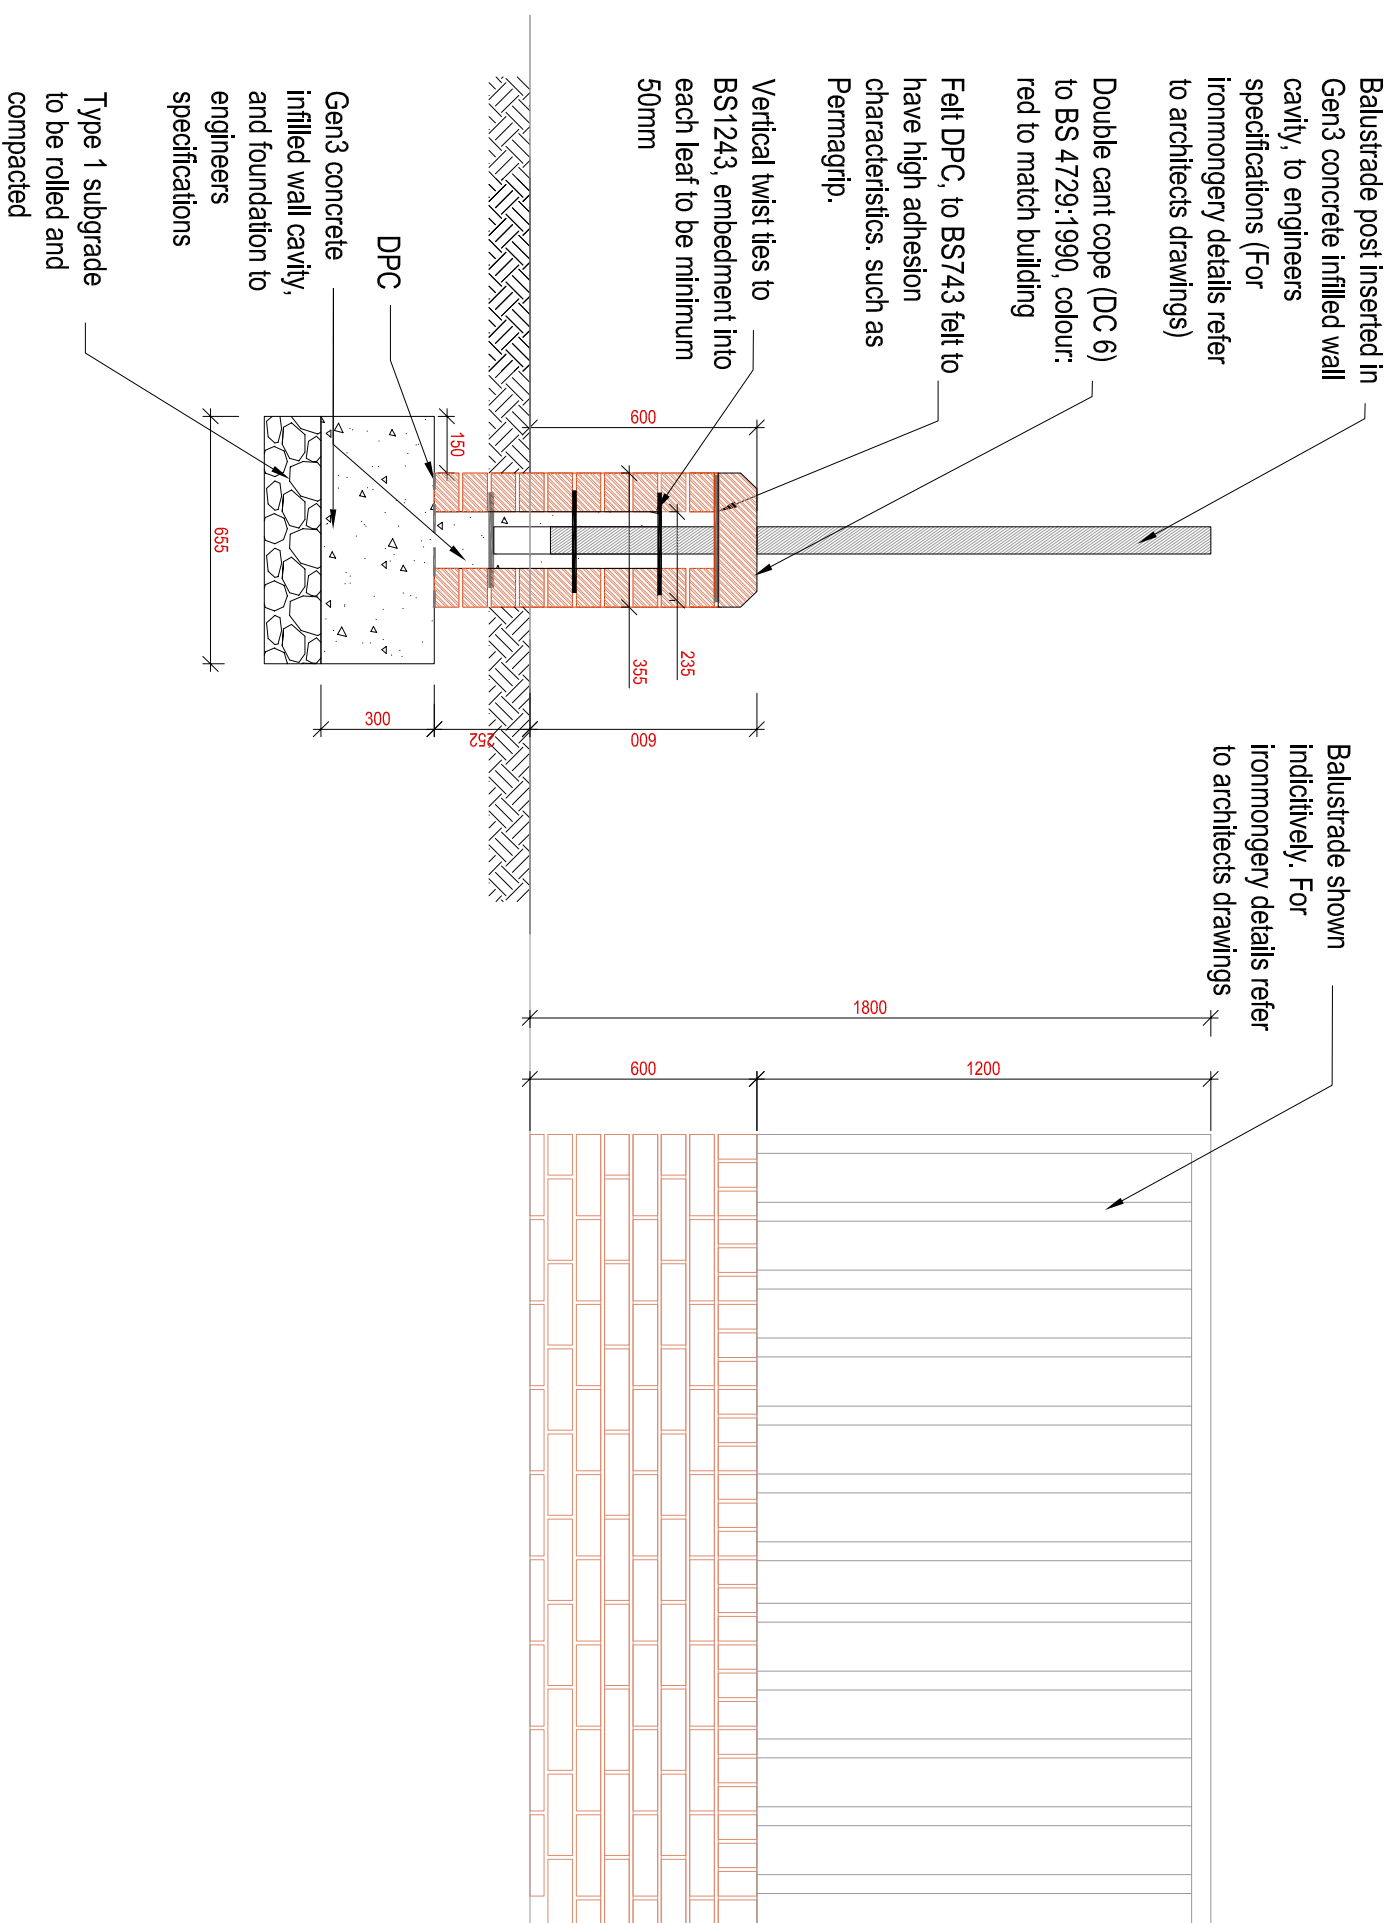

TYPICAL ELEVATION 1:20

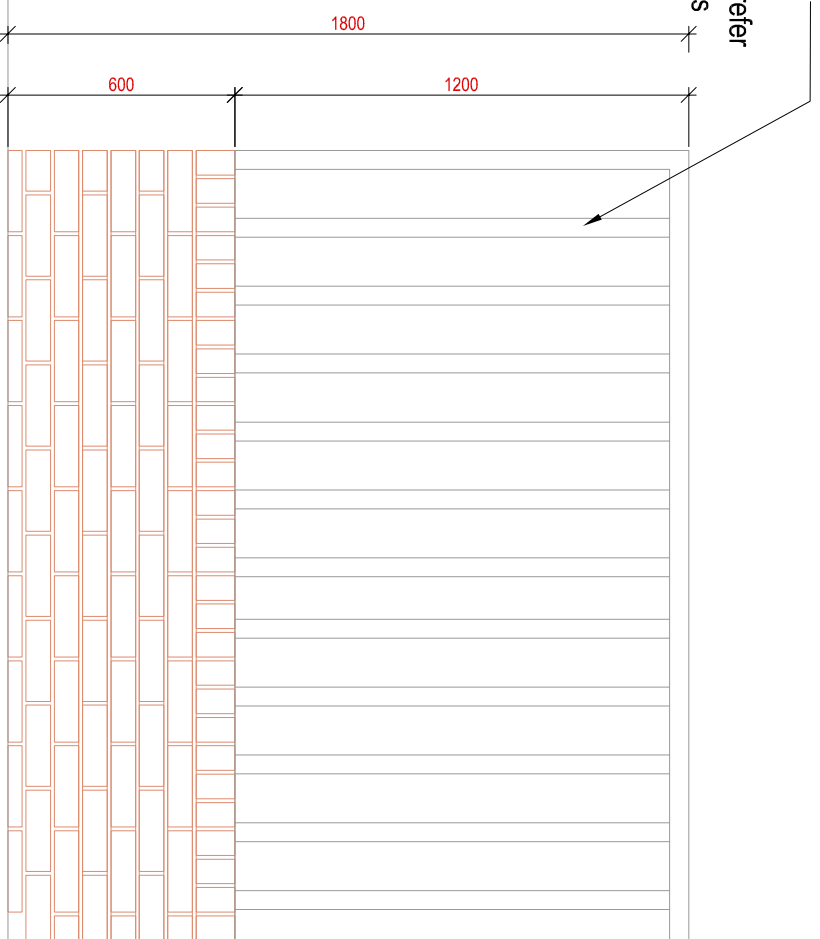

LOCATION PLAN 1:500

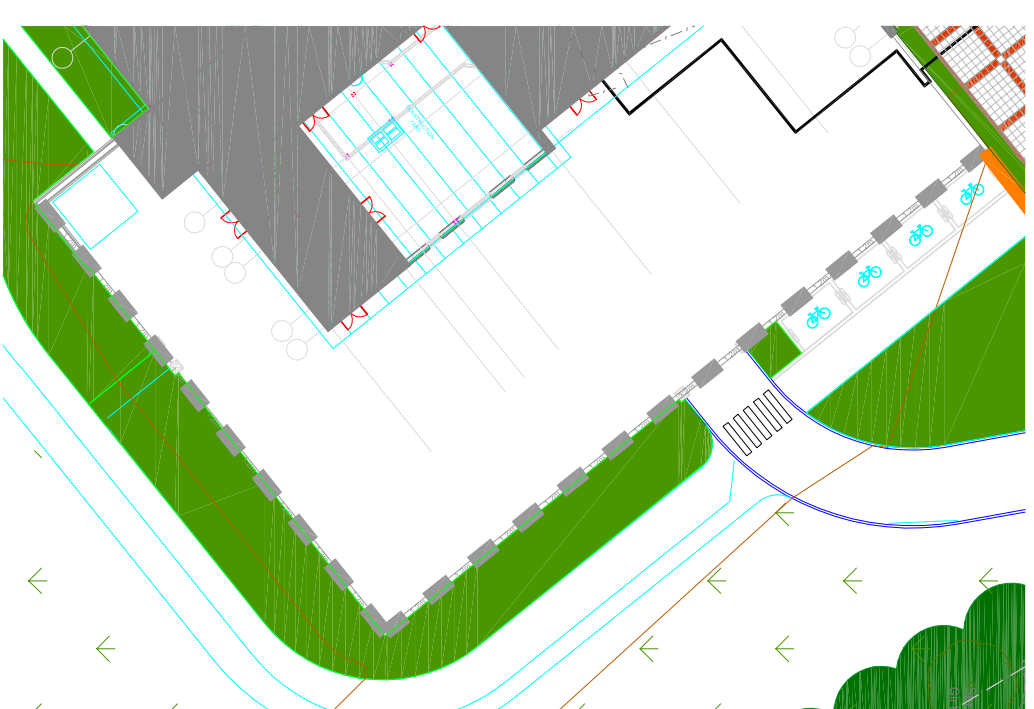

no.	description	date	drawn by	checked by
B	Revisions following comments from HLP	29.05.08	BM	GW
A	Initial Issue	14.05.08	BM	GW

Aedas
Landscape and Environment

39 Malville Street,
EDINBURGH,
EH3 7JF
T +44 (0)131 226 7280 F + (0)131 226 5561
E landscape@aedas.com

client:
HOWARTH LITCHFIELD PARTNERSHIP

project:
BARNESLEY ACADEMY

drawing:
EXTERNAL WALL WITH BALUSTRADE AT SERVICE YARD

computer file	plot date
Feb 08	Feb 08
project number	scale
2007_00688_006	1:20 @ A3
drawing number	issue status
LD(9)1012	B CA

This drawing is to be used in conjunction with all related drawings. Do not scale from this drawing. All dimensions must be checked and verified on site before commencing any work or producing shop drawings. The originator should be notified immediately of any discrepancy. This drawing is copyright and remains the property of Aedas.