



Weldmesh fence and line of woodland trees, with brick piers to either side of gates, and brick wall panel to either side of sliding vehicular gate.

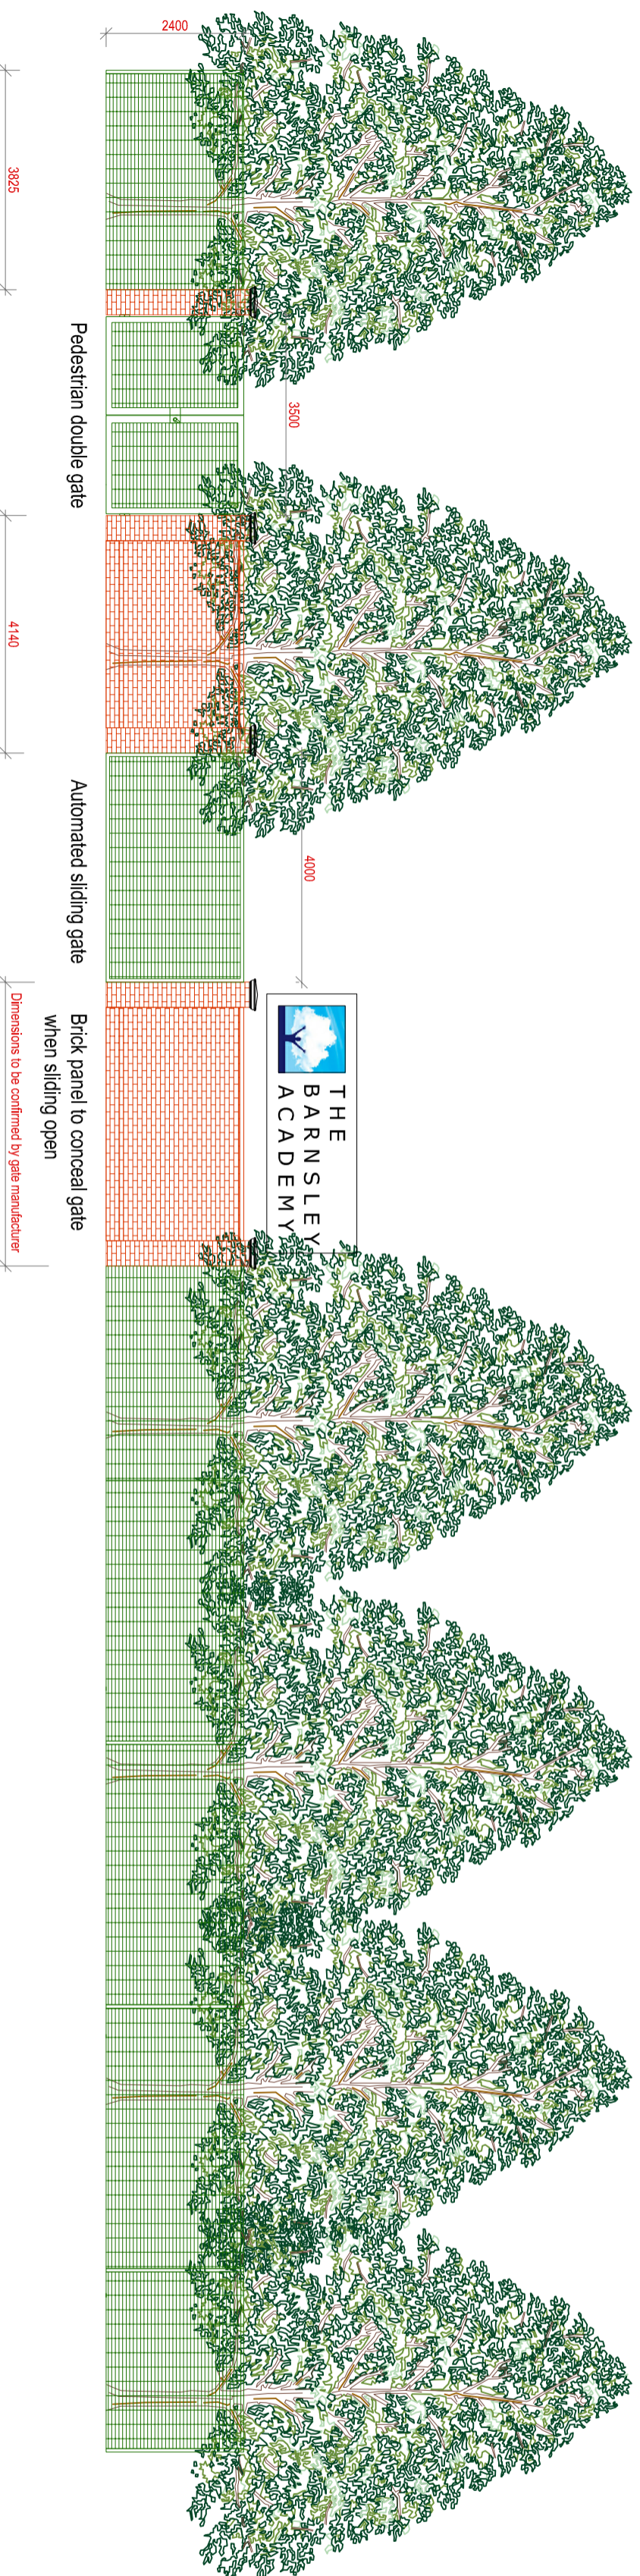

Section - Pier 1:20

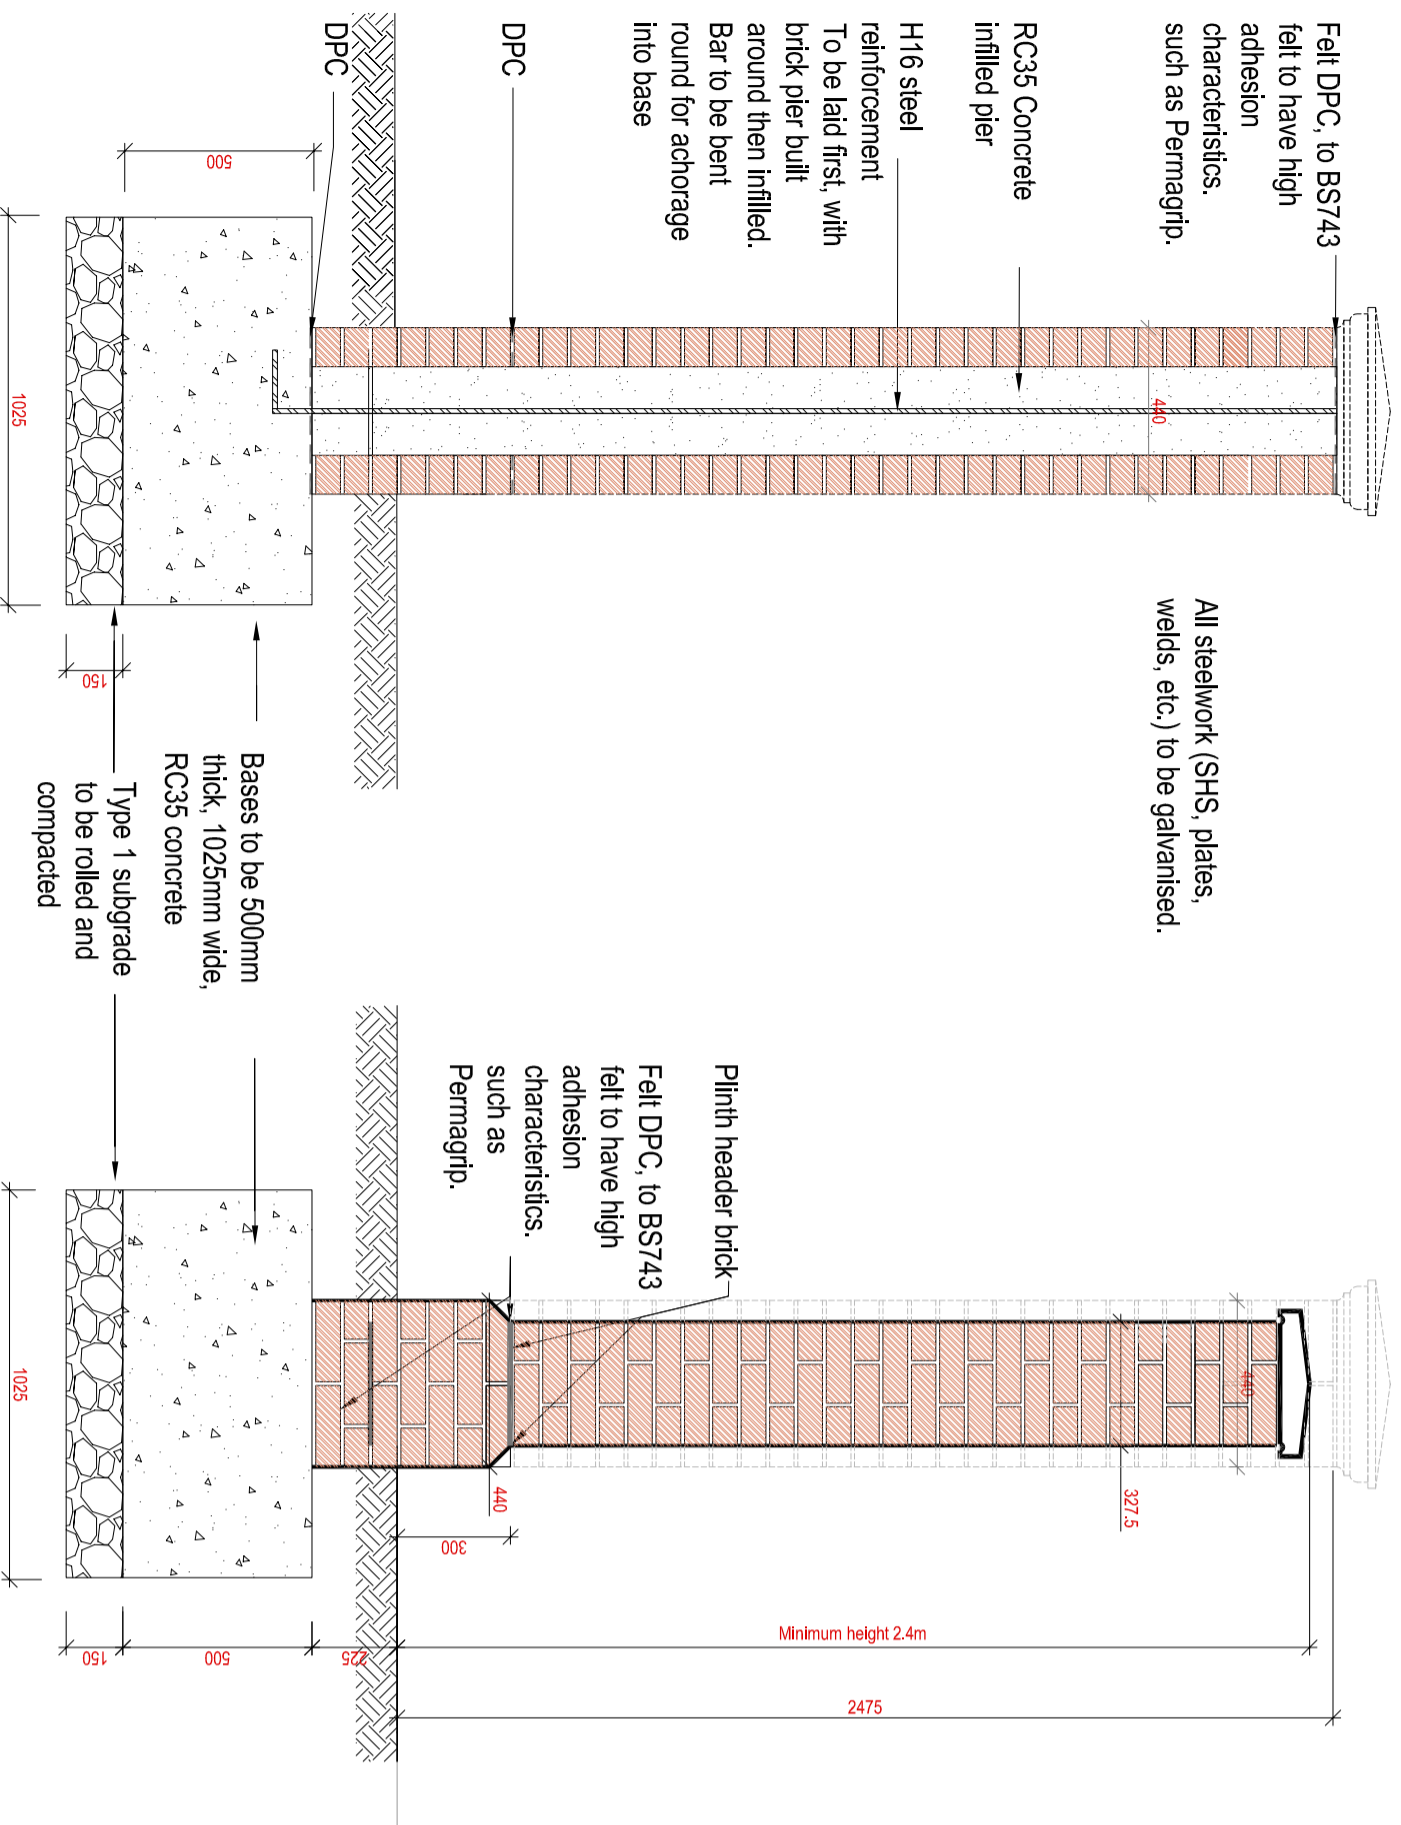

Location Plan 1:500



rev	description	date	dr by	app by
D	Revised following comments from HLP	25.09.08	BM	GW
C	Revised following comments from HLP	03.09.08	BM	GW
B	Revised following comments from HLP	19.06.08	BM	GW
A	Initial Issue - Construction Approval	14.05.08	BM	GW
original by				
BM		Feb 08		GW

Aedas
Landscape and Environment

39 Melville Street,
Edinburgh,
T: +44 (0)131 226 7280, F: +40131 226 5561
E: landscape.edinburgh@aedas.com

client
HOWARTH LITCHELD PARTNERSHIP

project
BARNESLEY ACADEMY

drawing
ENTRANCE OPTIONS

contractor file	project number	drawing number	scale	issue status
	2007_00688_006	LD(91)011	1:100 @ A2	CA

This drawing is to be used in conjunction with all related drawings. Do not scale from this drawing. All dimensions must be checked and verified on site before commencing any work or producing shop drawings. The originator should be notified immediately of any discrepancy. This drawing is copyright and remains the property of Aedas.